
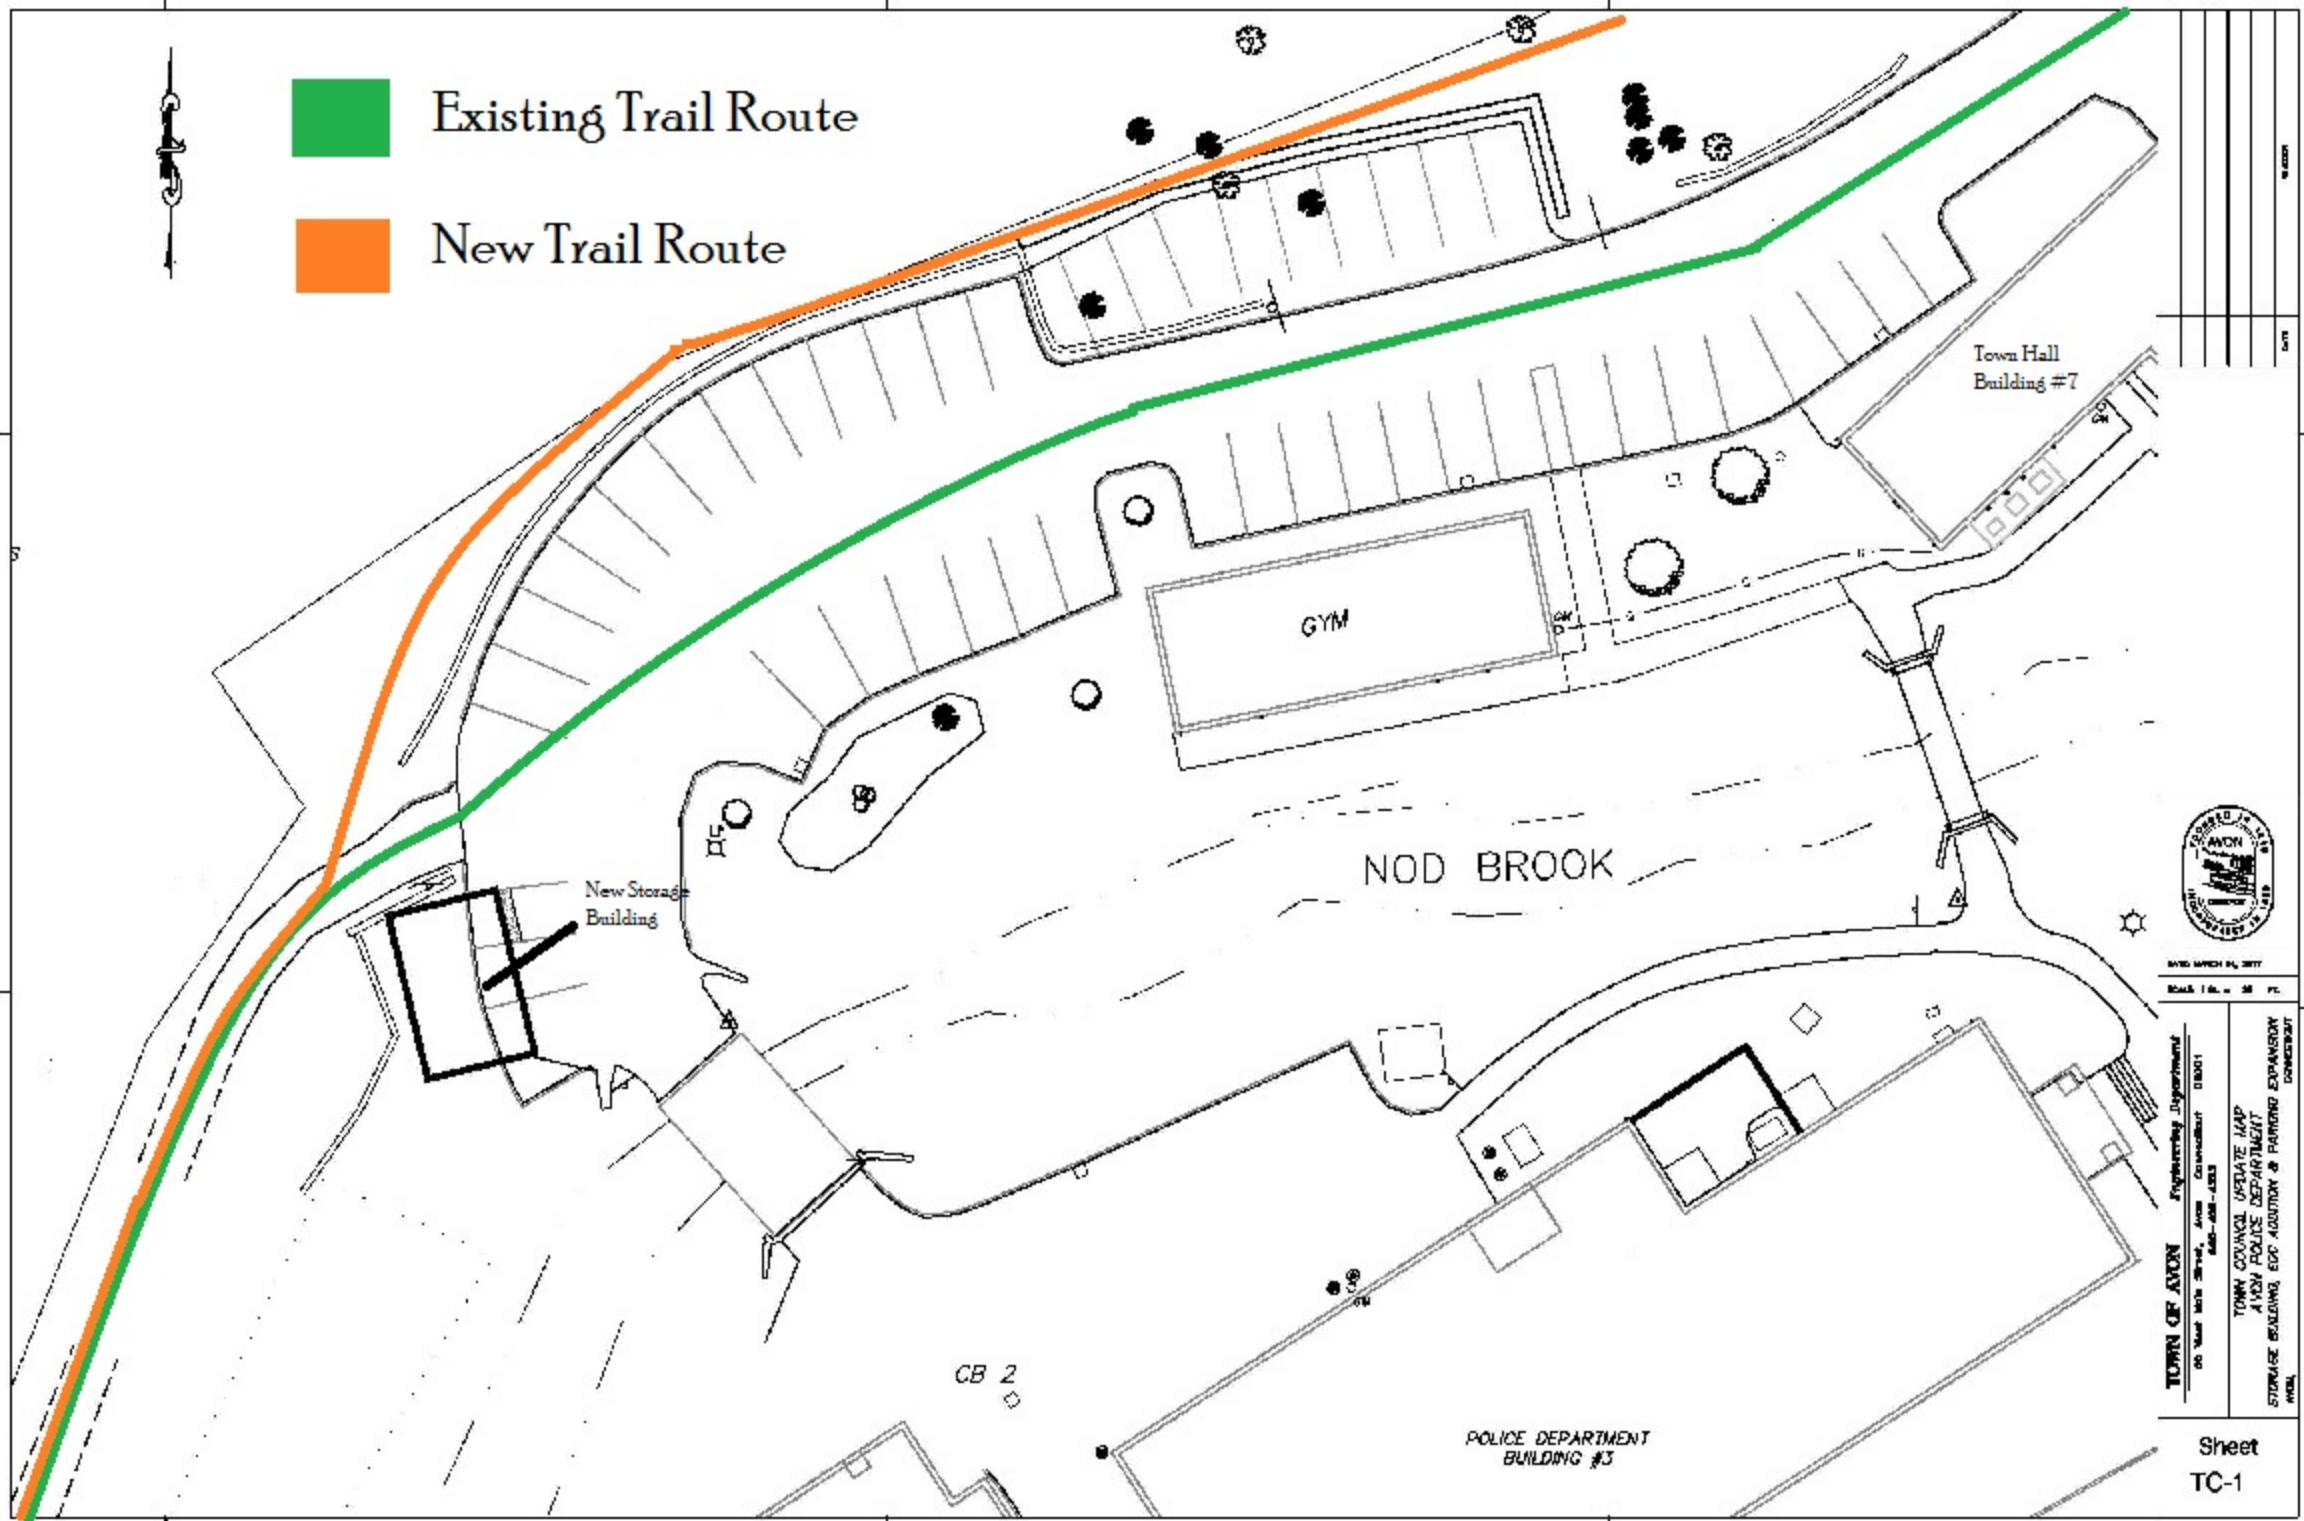
 Existing Trail Route

 New Trail Route



DATED: MARCH 24, 2017
SCALE: 1" = 30' FT.

TOWN OF AVON
60 Main Street, Avon, Connecticut 06001
Engineering Department
TOWN COUNCIL UPDATE MAP
AVON POLICE DEPARTMENT
STORAGE BUILDING, EDC ACQUISITION & PARKING EXPANSION
CONNECTION

Sheet
TC-1